



McDERMOTT  
METAL WORKS  
CORPORATION

4 INDUSTRIAL DRIVE,  
LAKEVILLE, MA 02347  
(508) 295-9533 (FAX) 295-9534  
(800) 828-VENT

ELEVATOR PENTHOUSE  
MODEL: M-445PH

GENERAL NOTES

MODEL:  
M-445PH  
MATERIAL:  
.081" WALL THICKNESS  
ALUMINUM FRAMES  
& BLADES 6063-T5  
CONSTRUCTION:  
LOUVERS TO BE ALL WELDED.  
SCREEN:  
REMOVABLE BIRD SCREEN  
1/2" MESH, .05" EXPANDED  
ALUMINUM  
FINISH:  
STD. MILL  
FASTENERS & CLIPS:  
AS NOTED ON THE DRAWING  
BY INSTALLER  
BITUMINOUS PAINT:  
USED BETWEEN DISSIMILAR METALS


REVISIONS

DRAWING  
INSTALLATION DETAILS



SCALE  
AS NOTED

DATE  
2018


SHEET  
02  
OF  
03

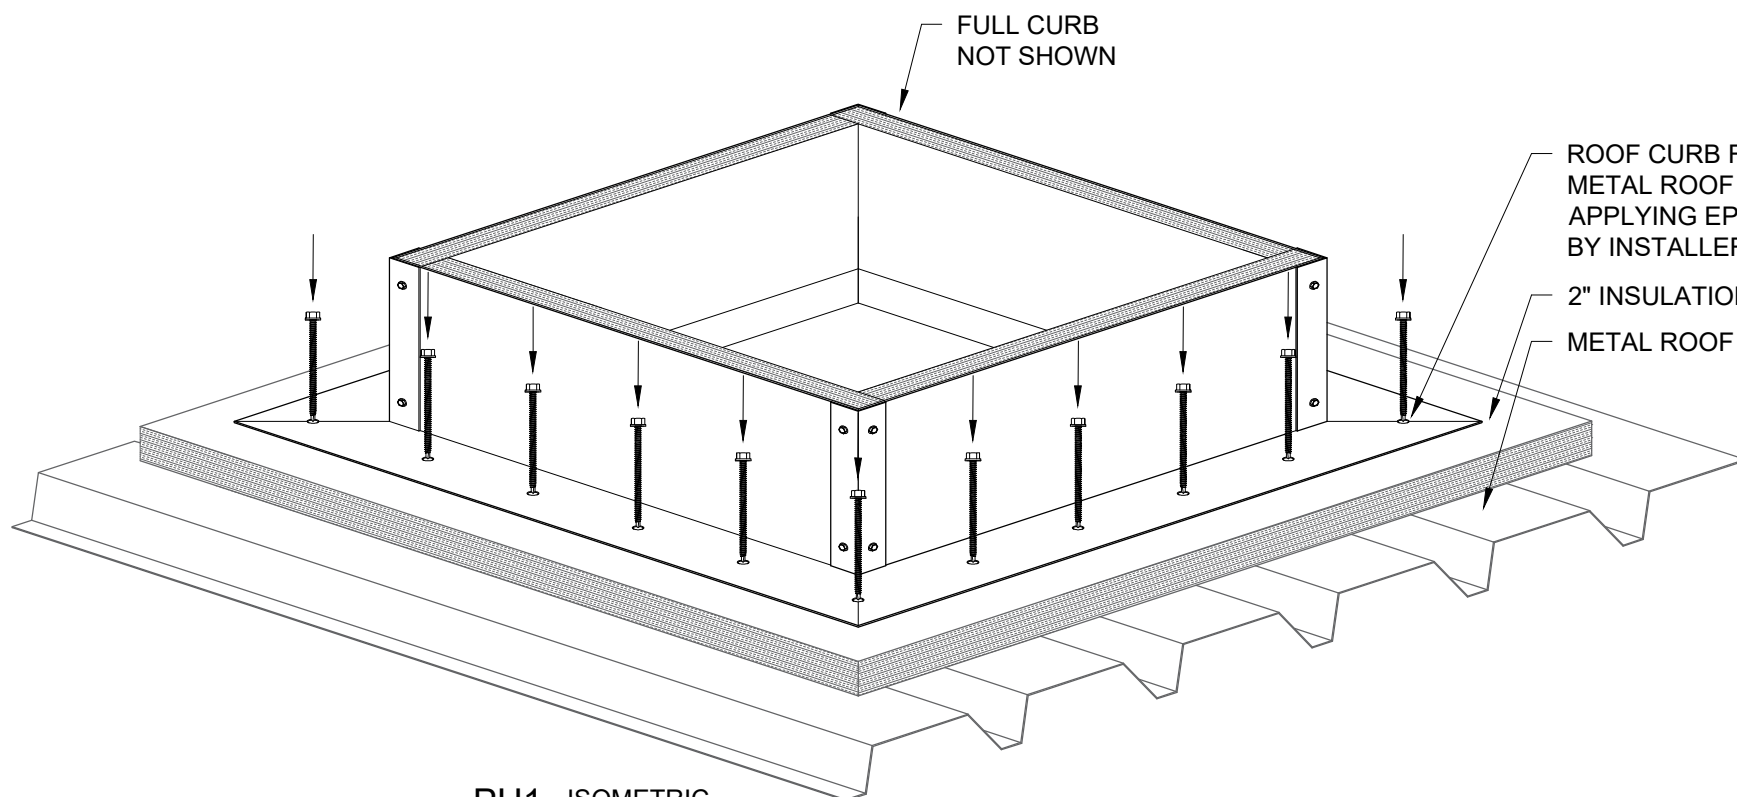

PH1 ISOMETRIC  
1-1/2" = 1'-0"

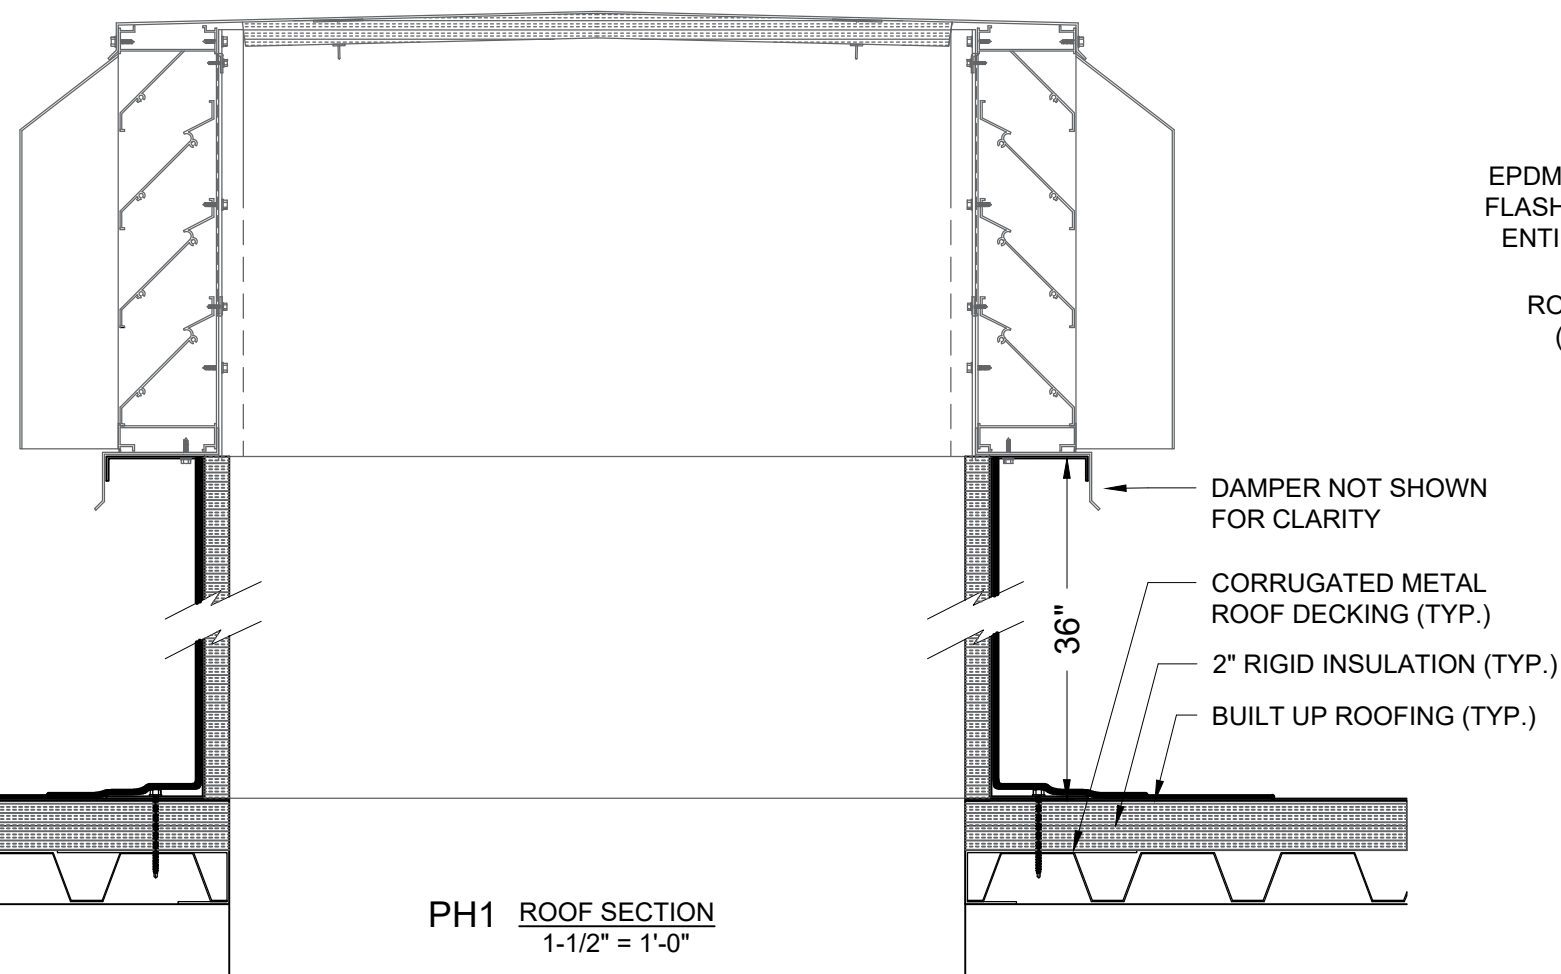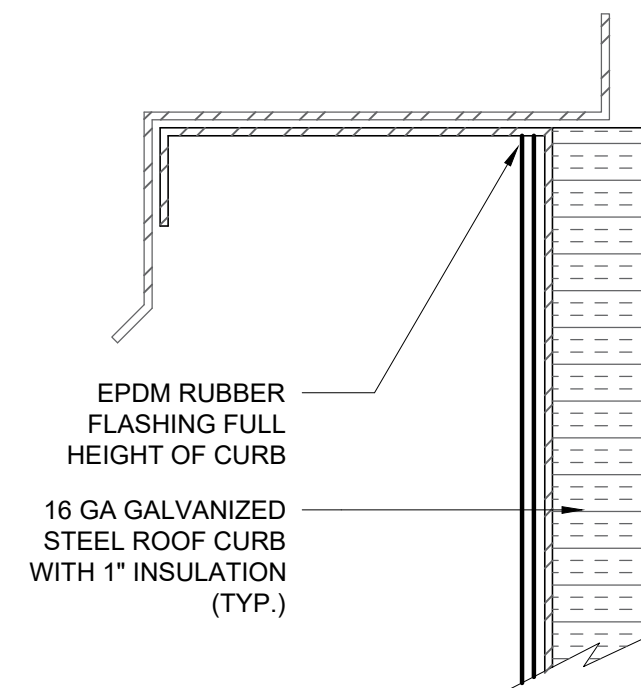

PH1 ROOF SECTION  
1-1/2" = 1'-0"

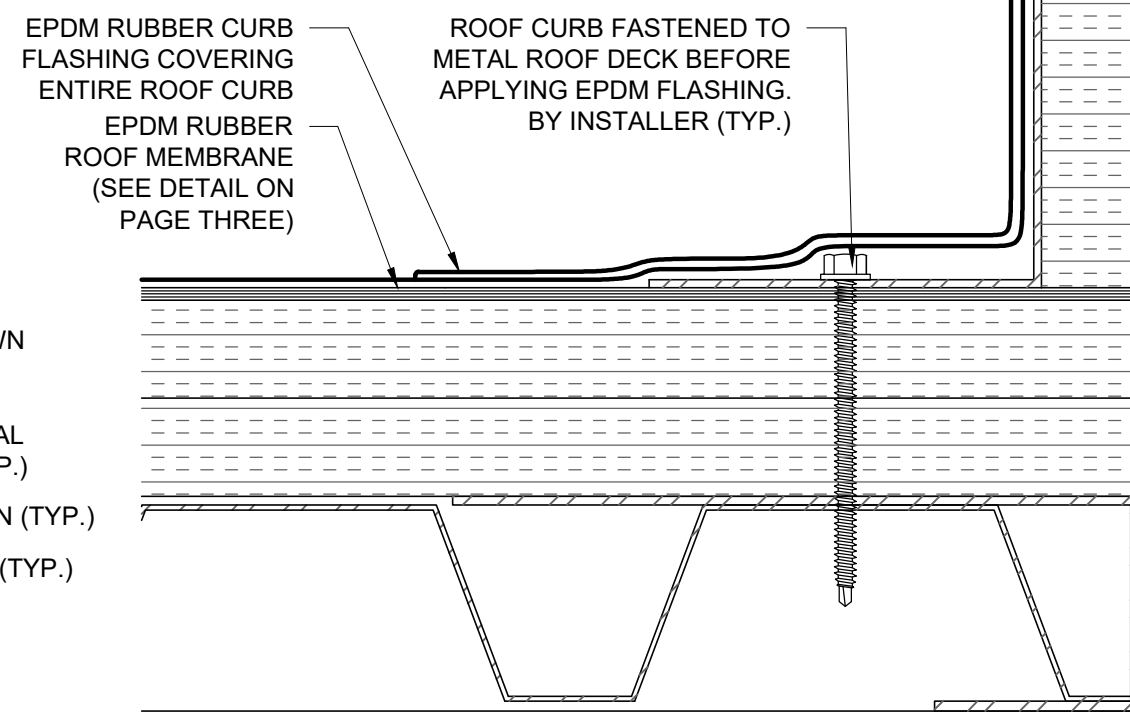

PH1 CURB INSTALLATION  
6" = 1'-0"